


PLANTA BAIXA | GOIÂNIA
 ESCALA: 1:75

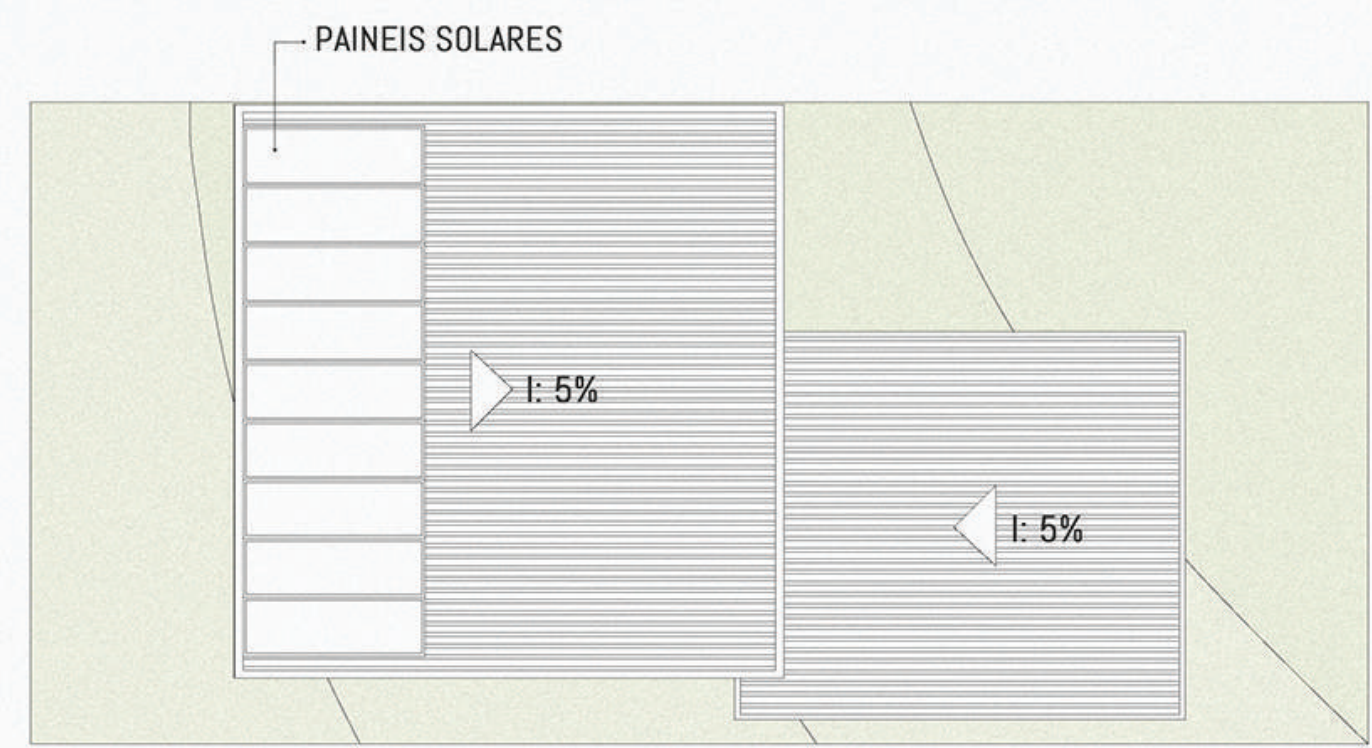

PLANTA BAIXA | COBERTURA
 ESCALA: 1:100