



# CASA ECOCOMPACTA

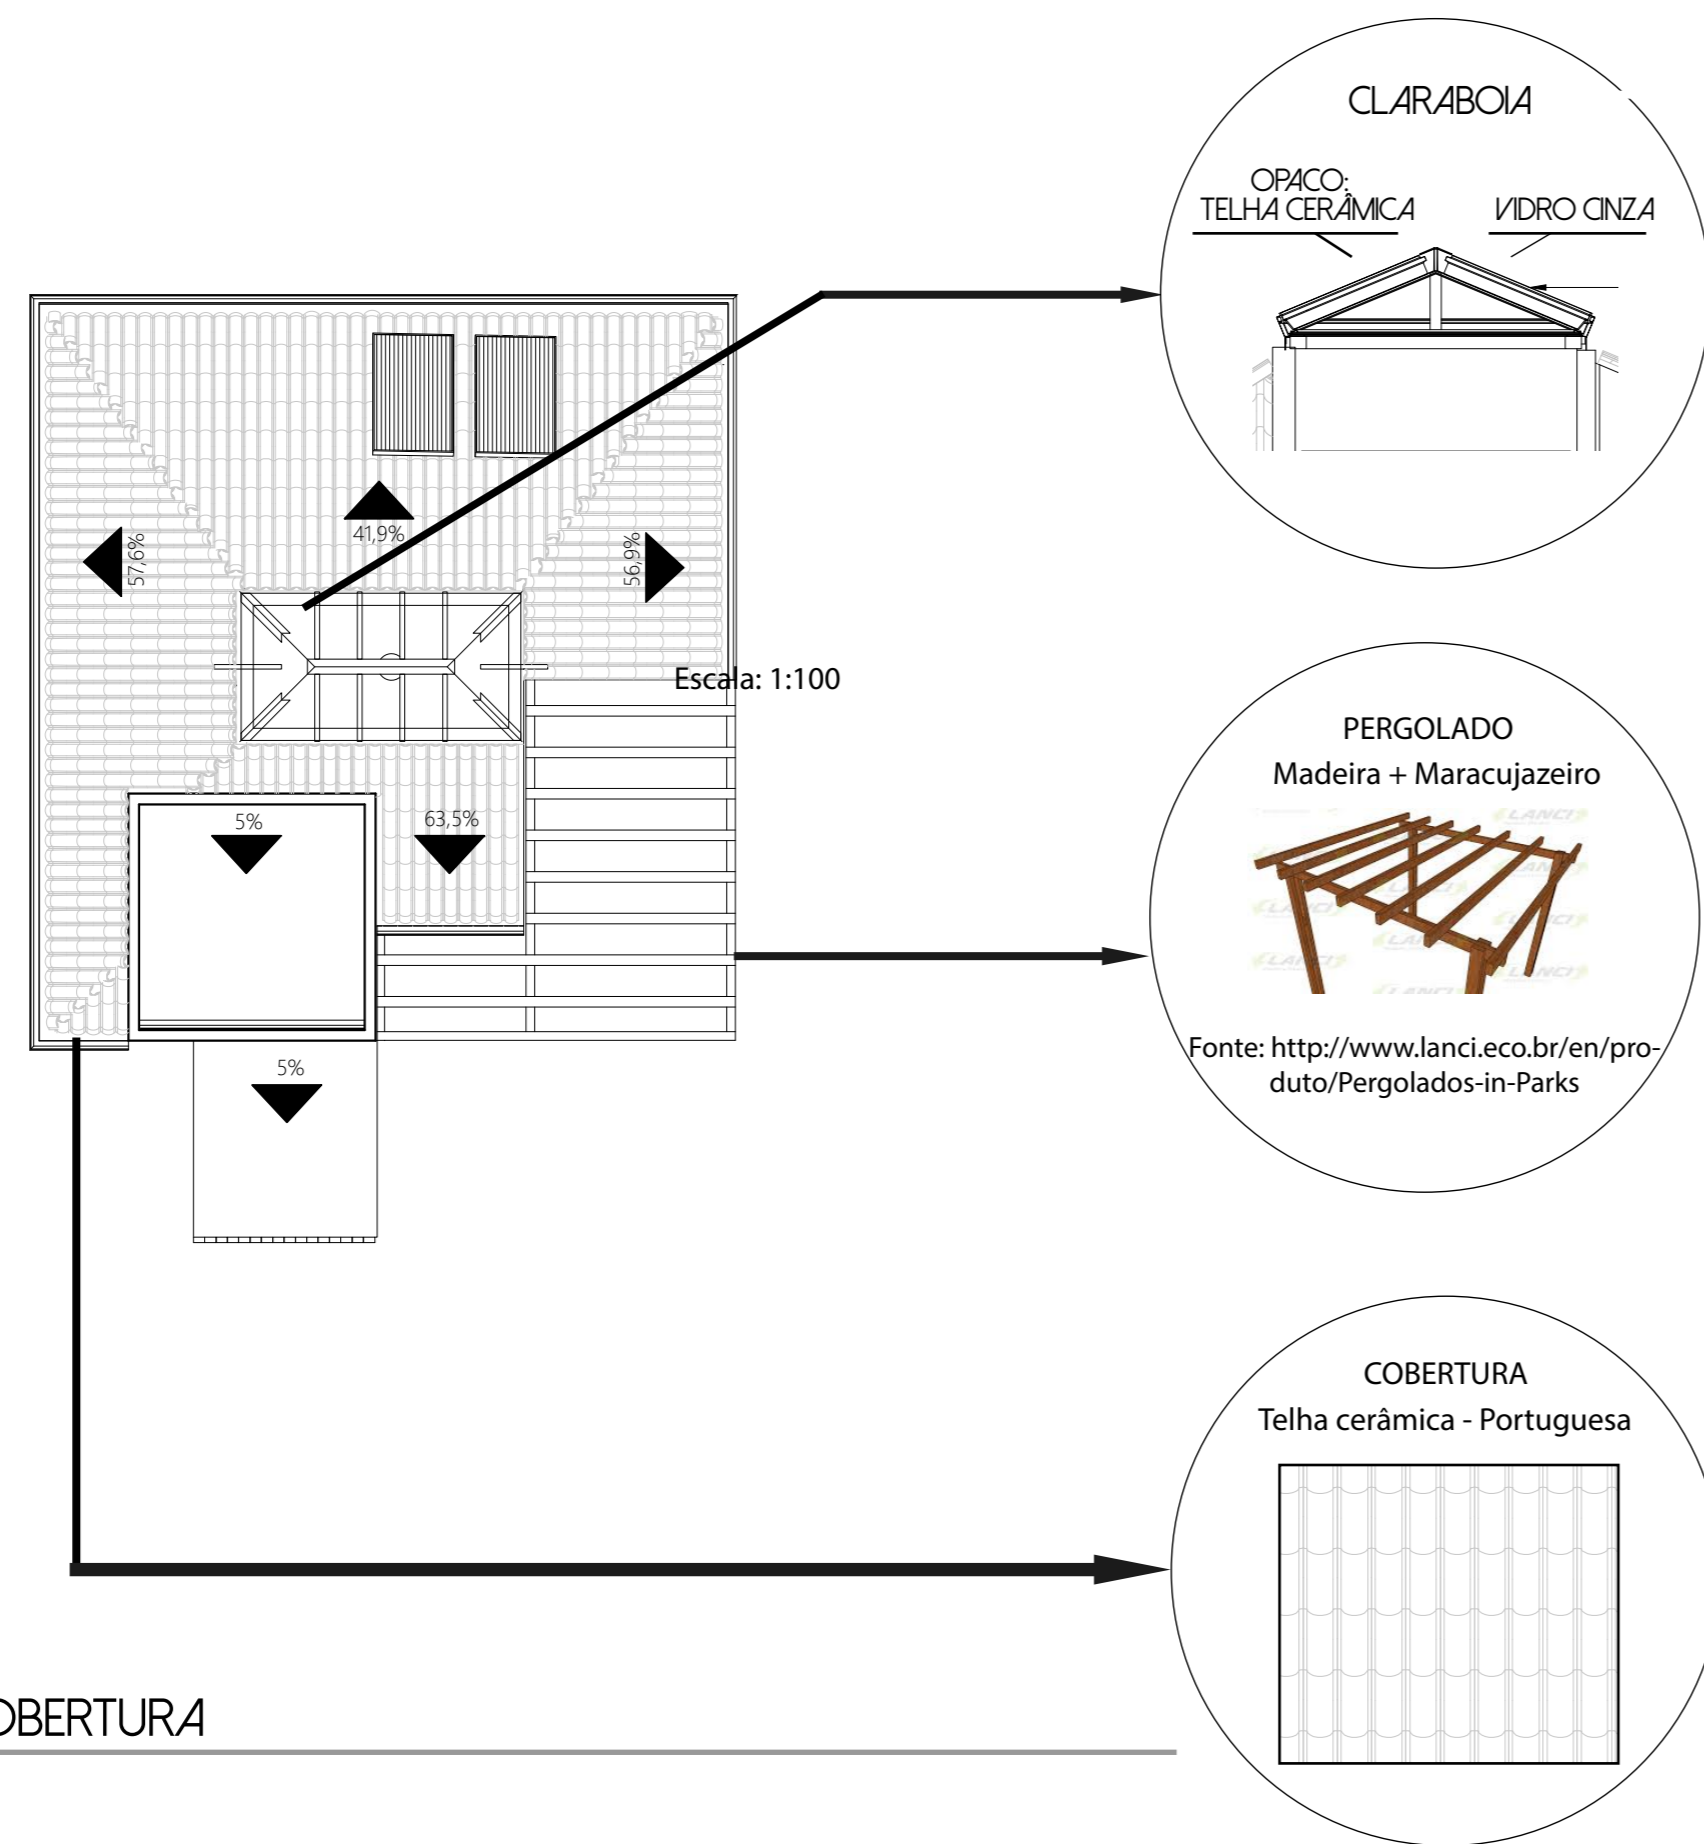

● PLANTA DE COBERTURA  
ESCALA 1:100

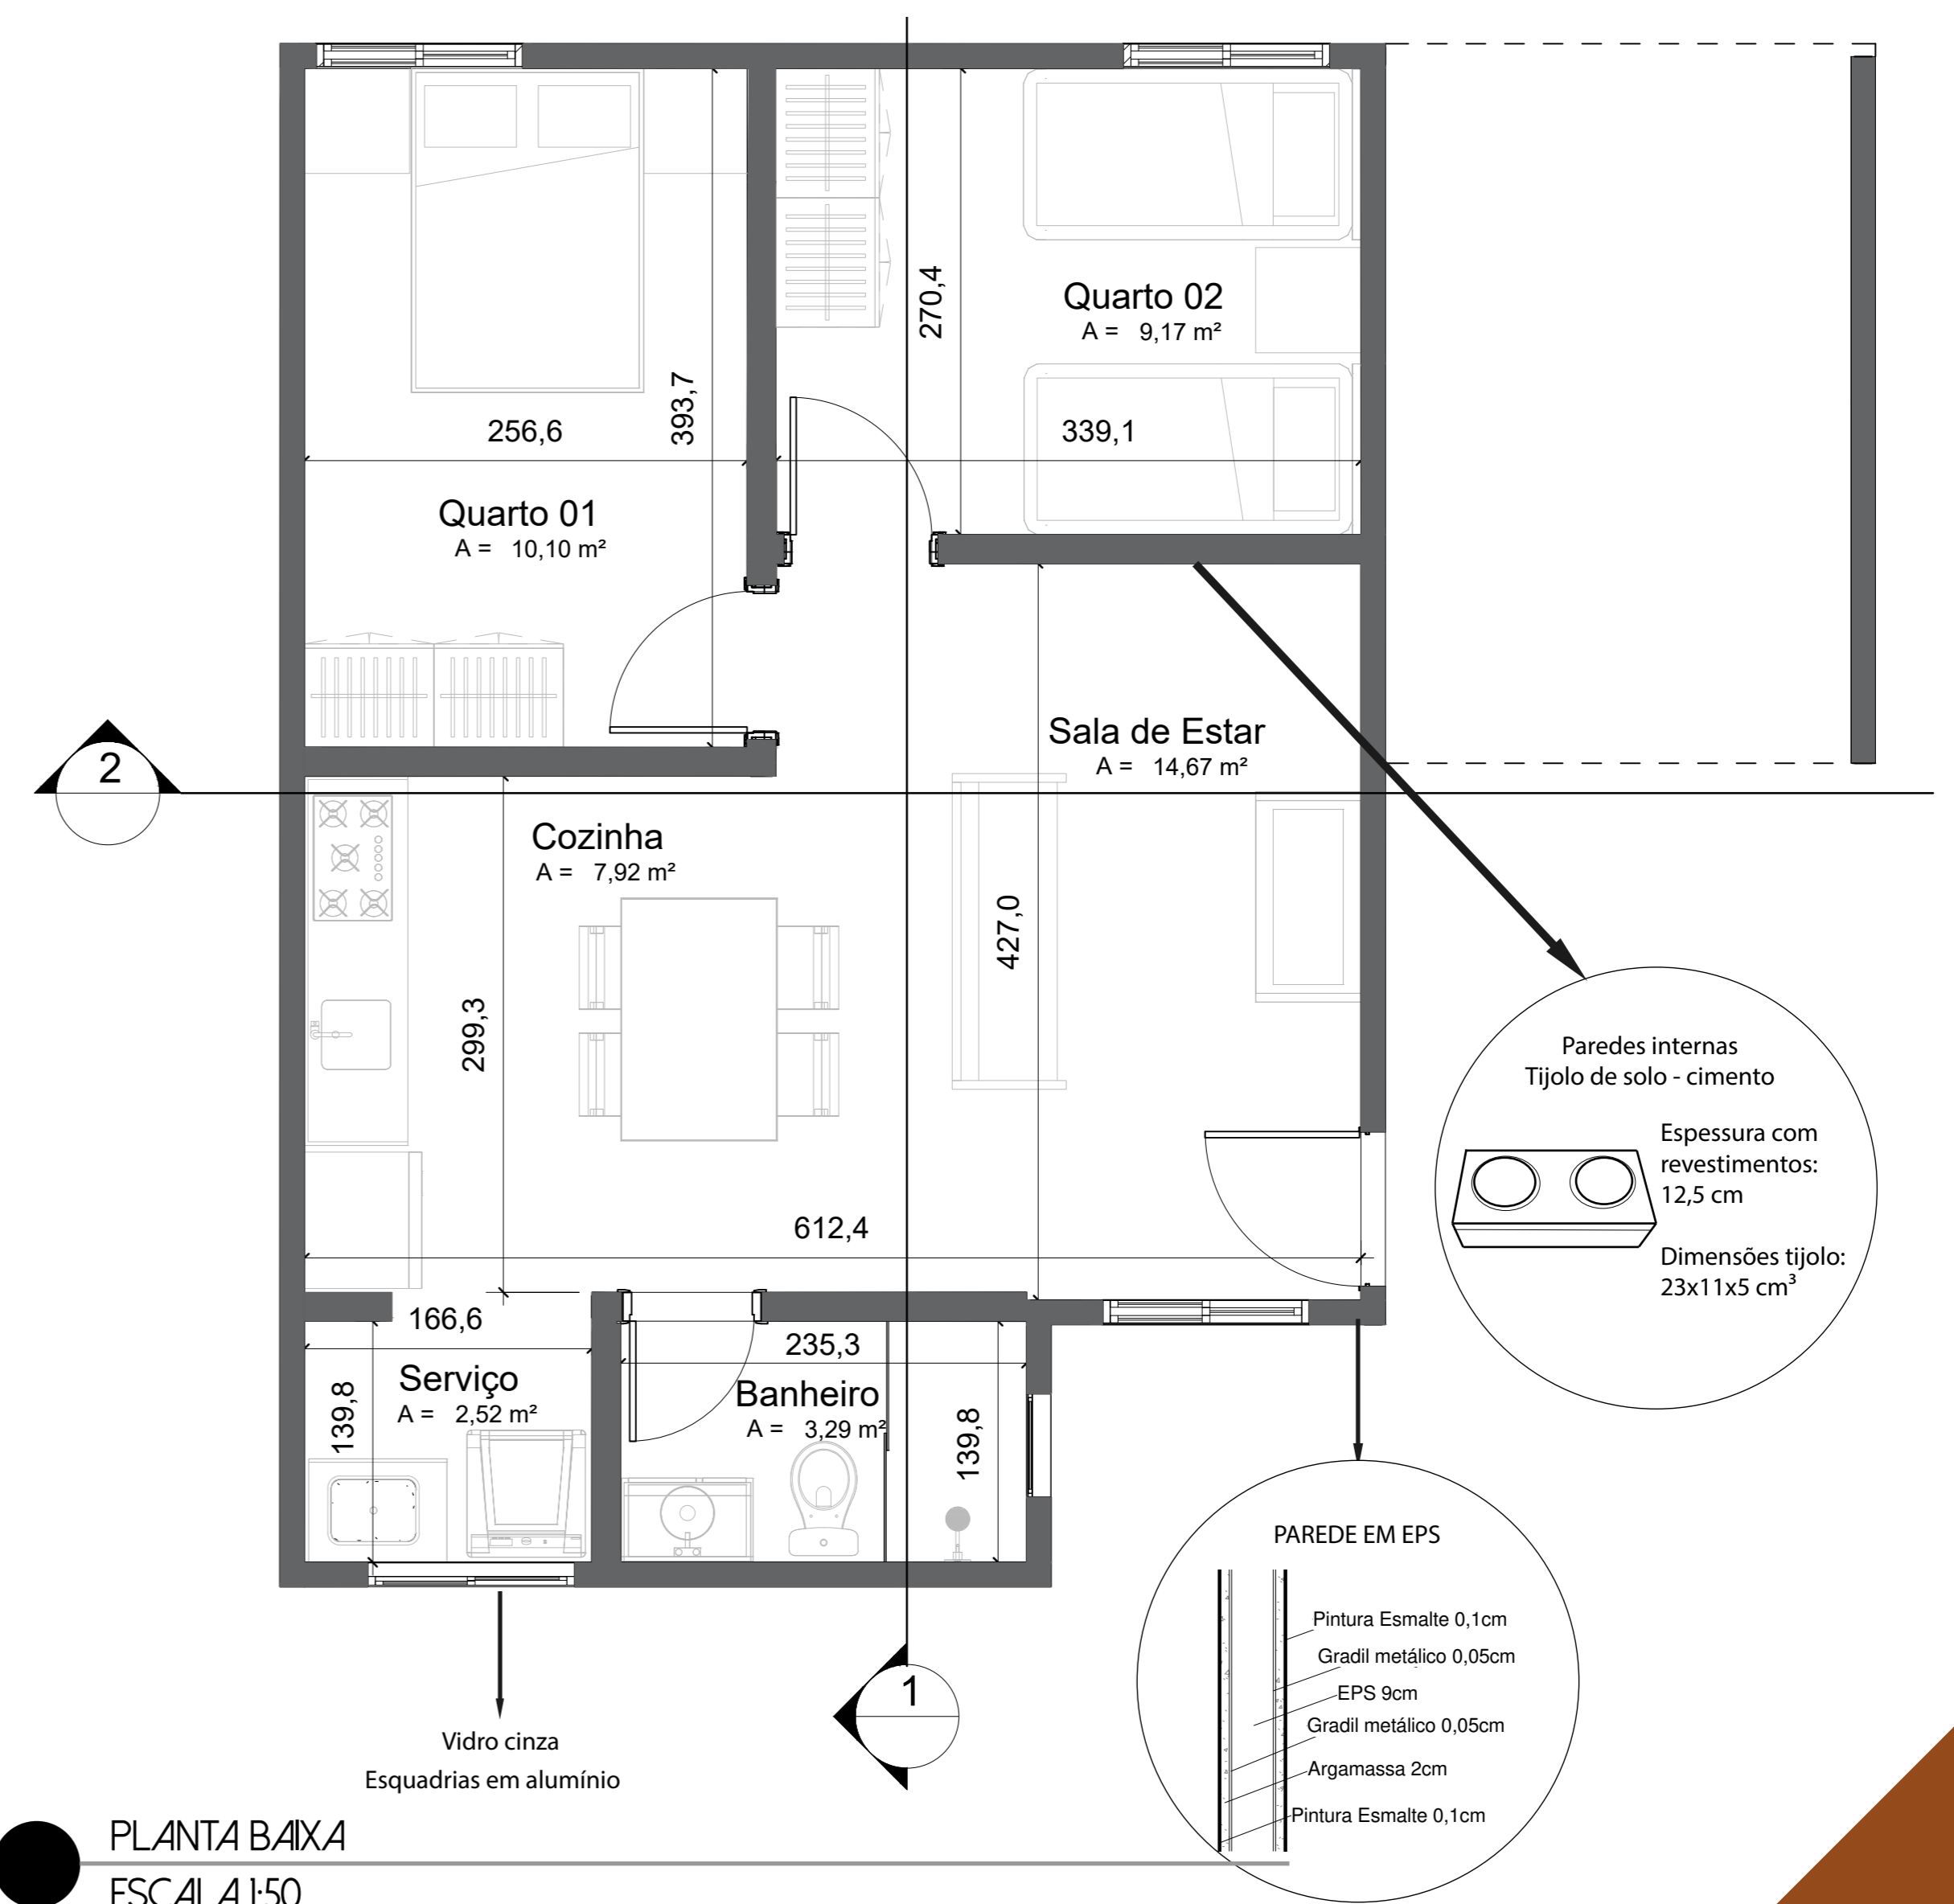

● PLANTA BAIXA  
ESCALA 1:50

