





PLANTA-BAIXA | TÉRREO  
ESCALA: 1:75

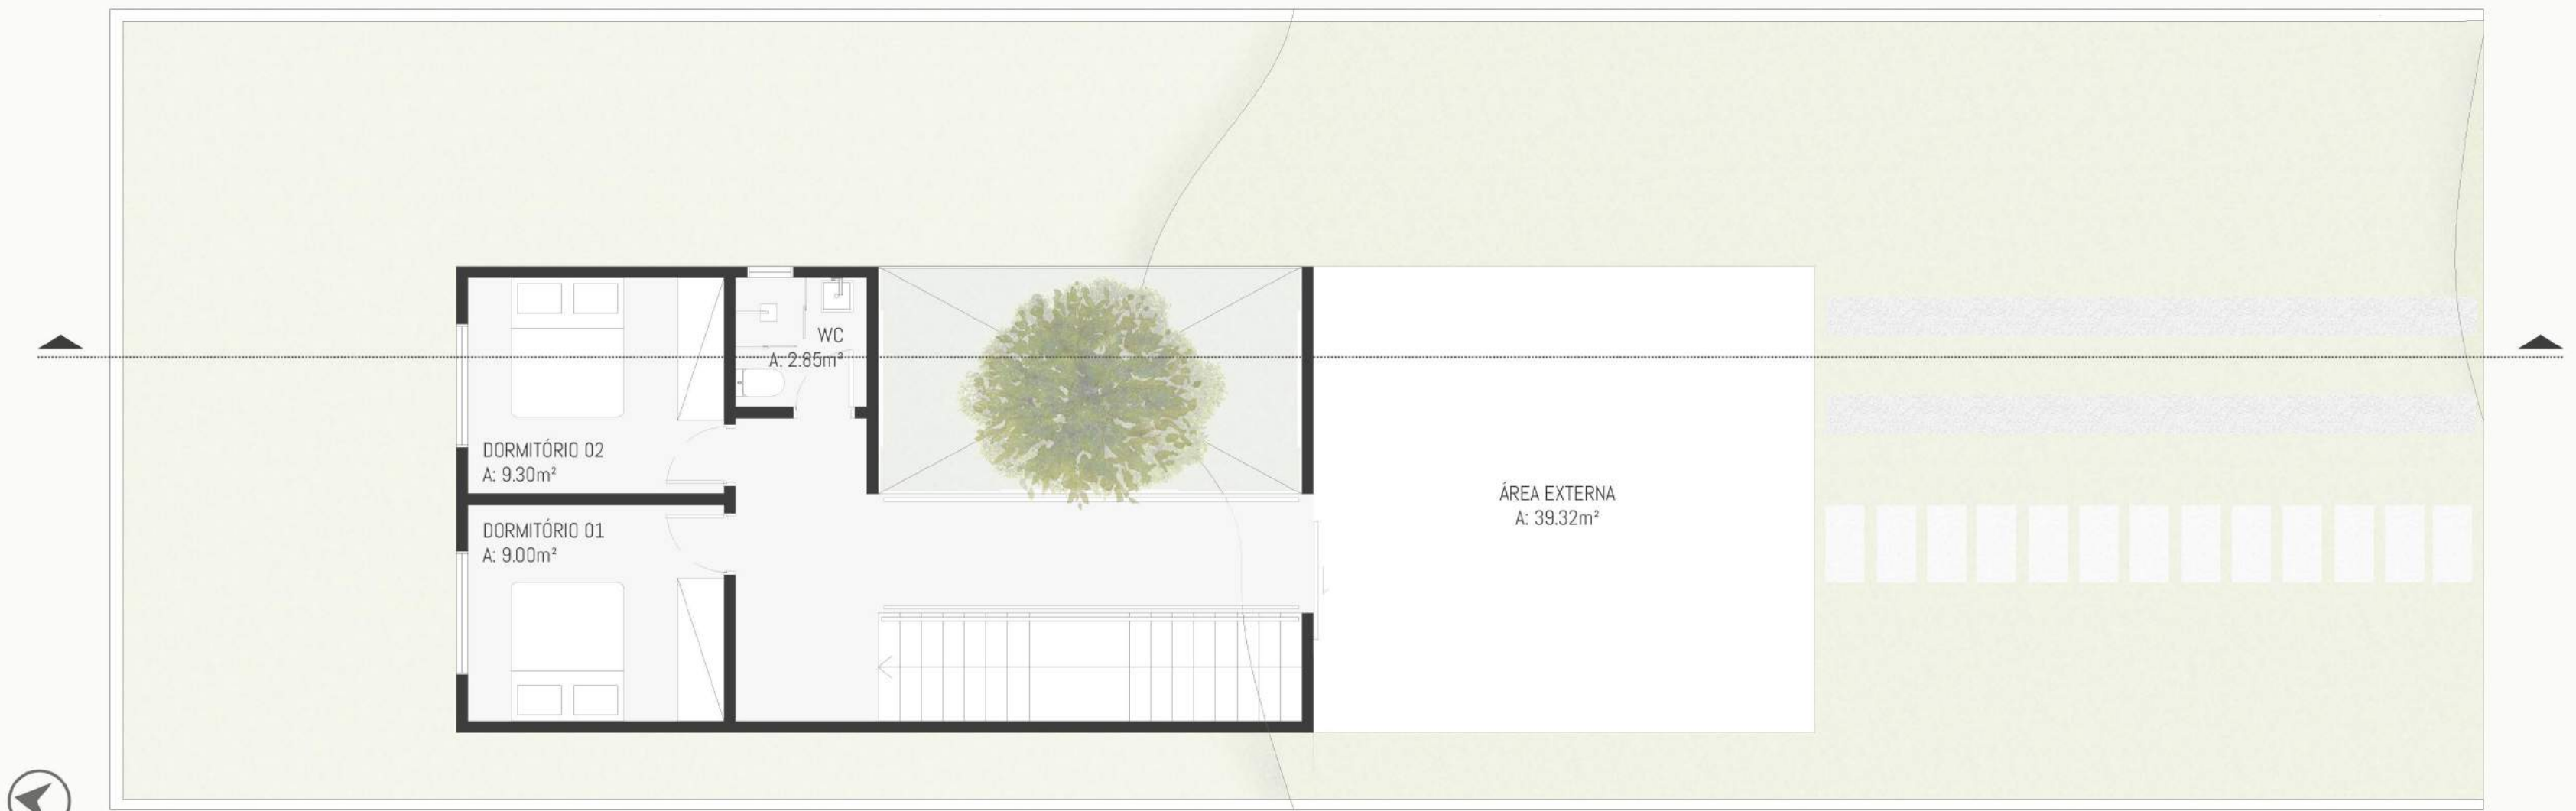

PLANTA-BAIXA | PAVIMENTO SUPERIOR  
ESCALA: 1:75

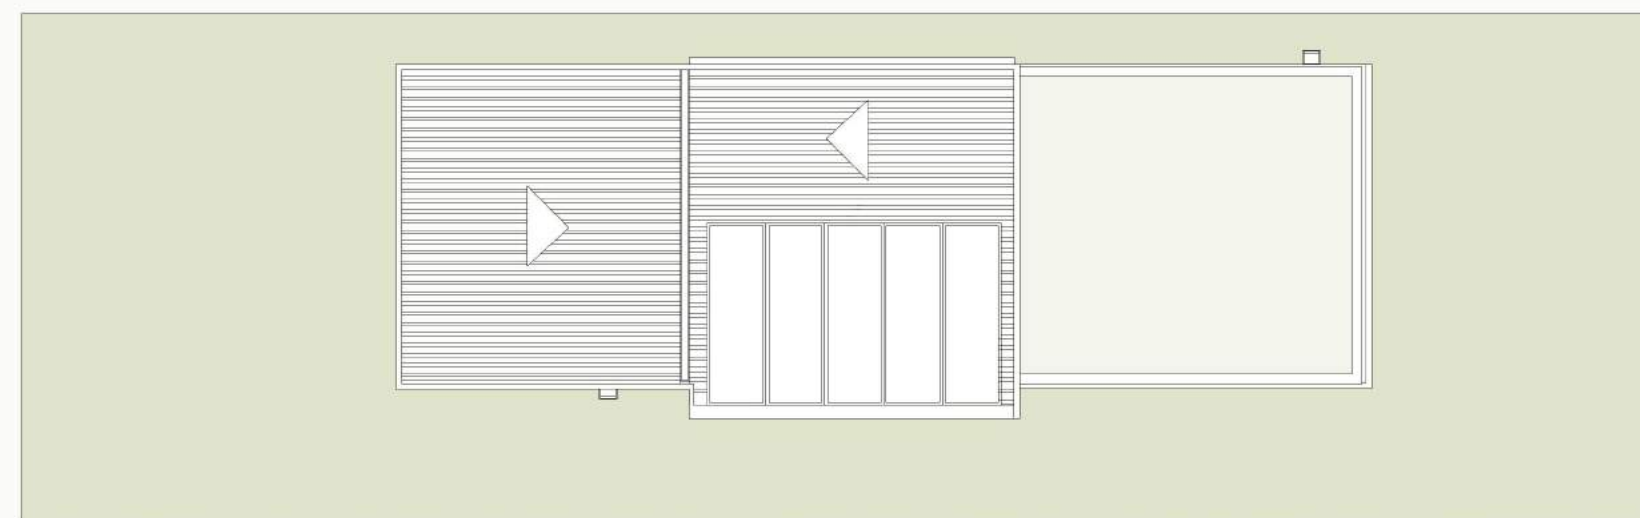

PLANTA-BAIXA | COBERTURA  
ESCALA: 1:100