




CASA ECOCOMPACTA

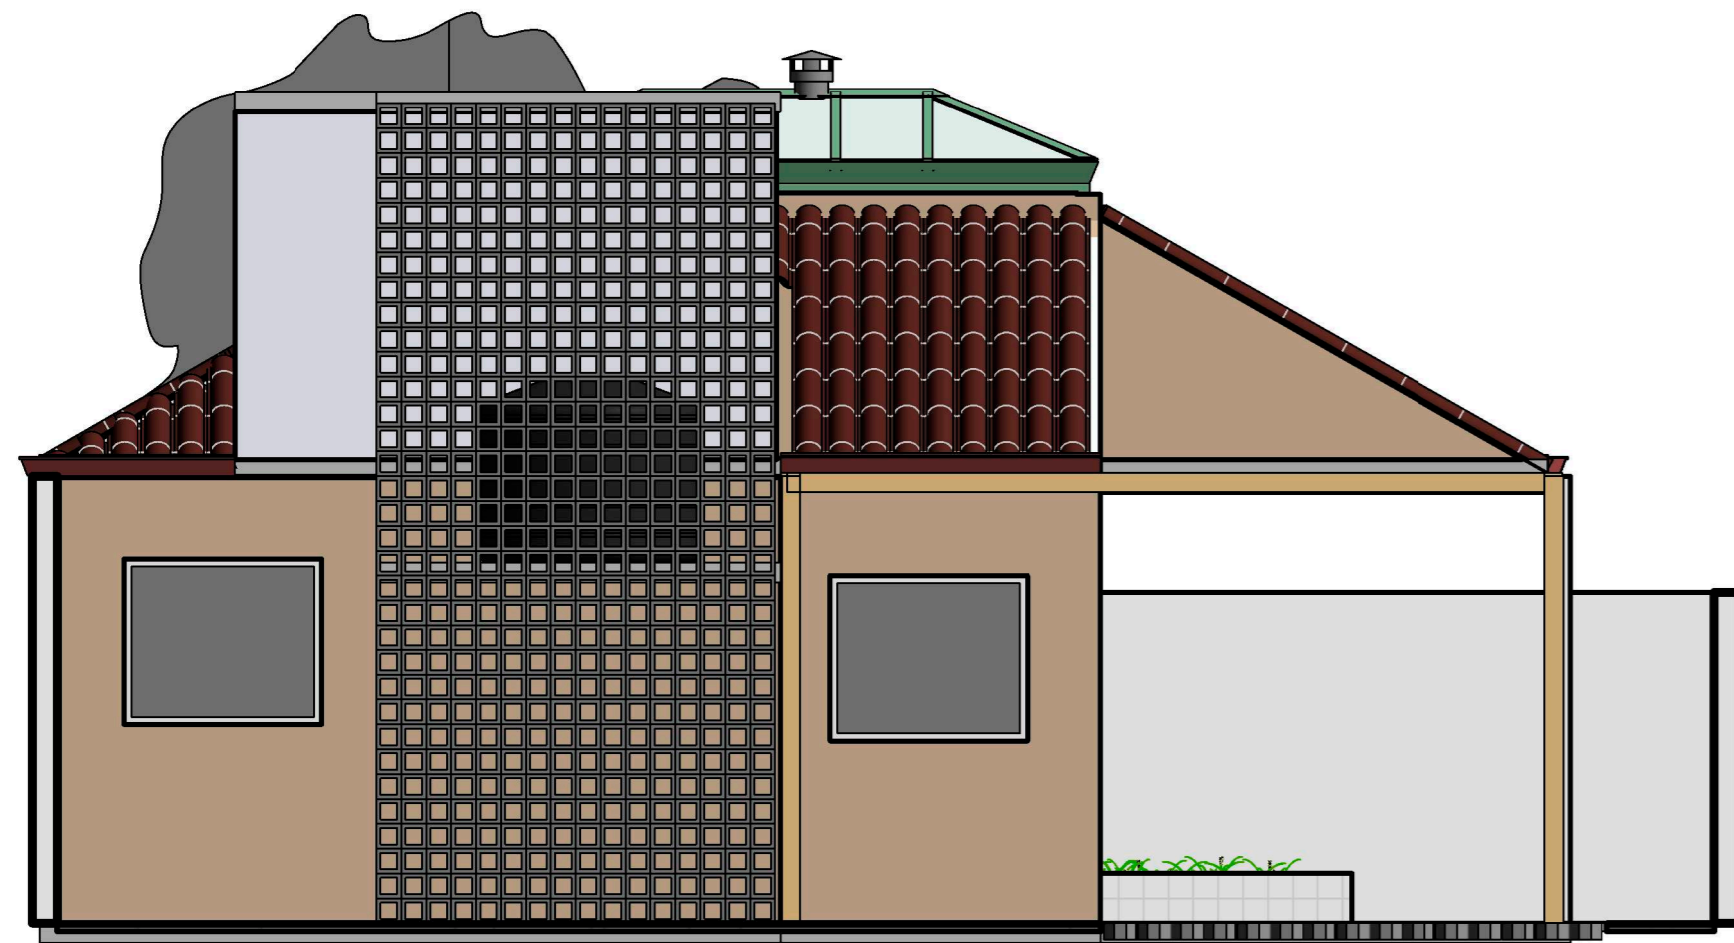

FACHADA SUDESTE
ESCALA 1:100

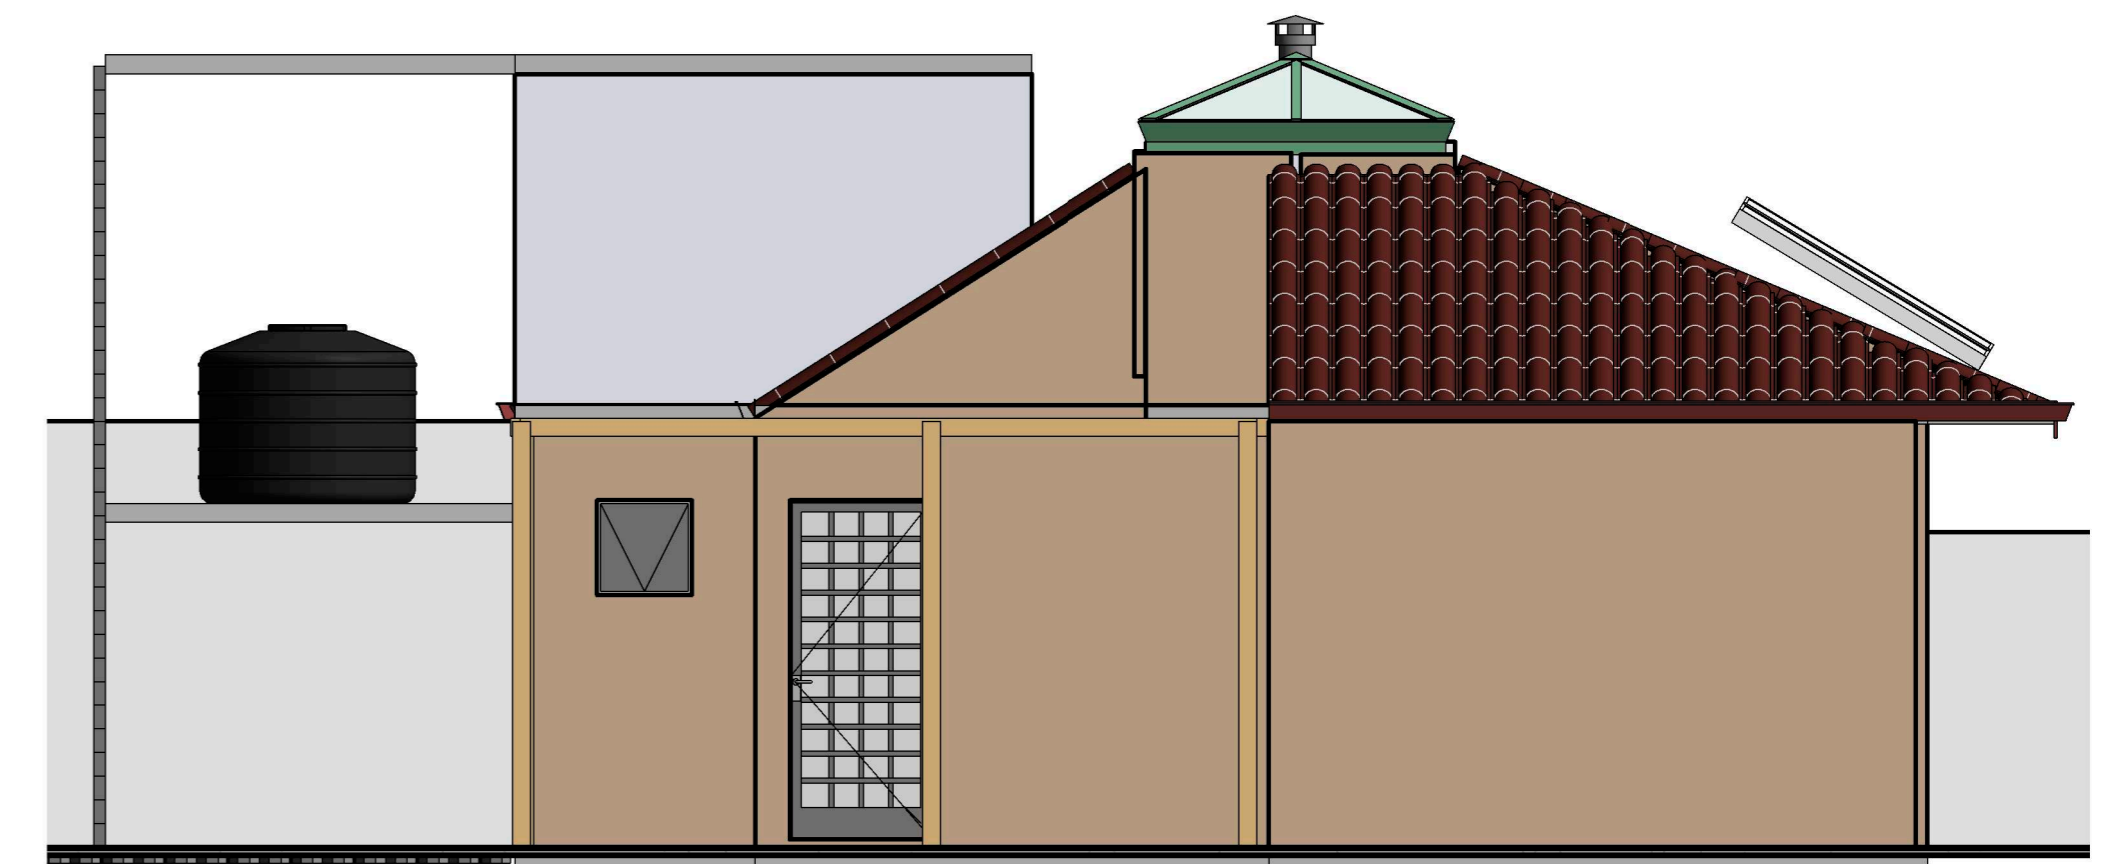


FACHADA NORDESTE
ESCALA 1:100

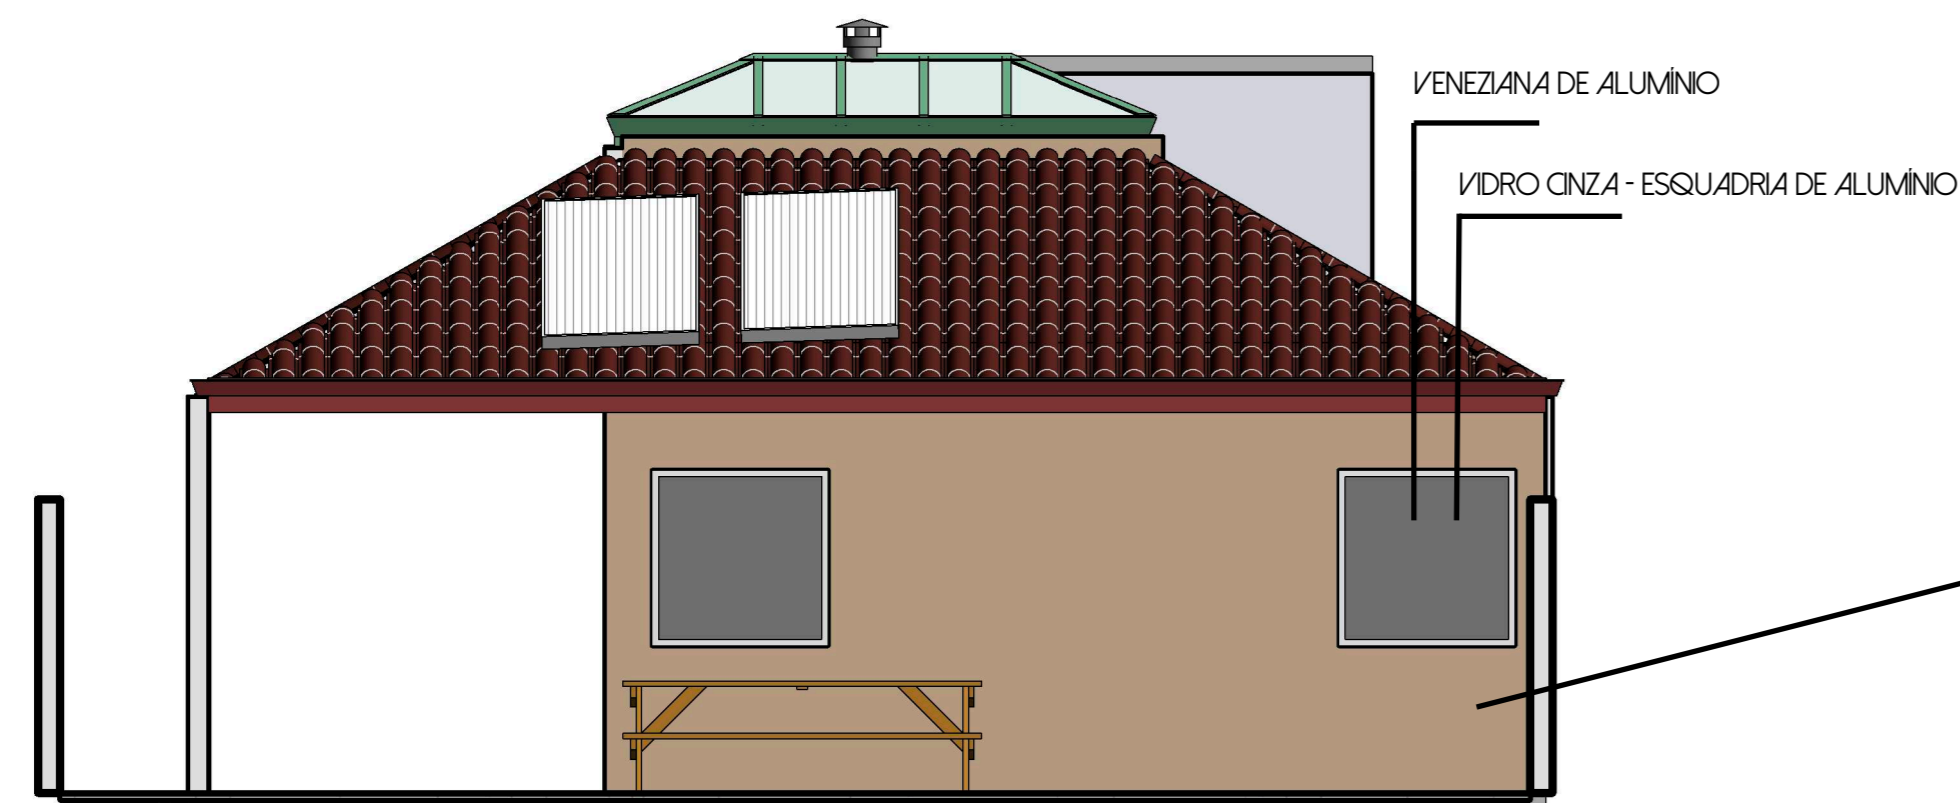

PAREDES EXTERNAS - COR: ALLURE

FACHADA NOROESTE
ESCALA 1:100

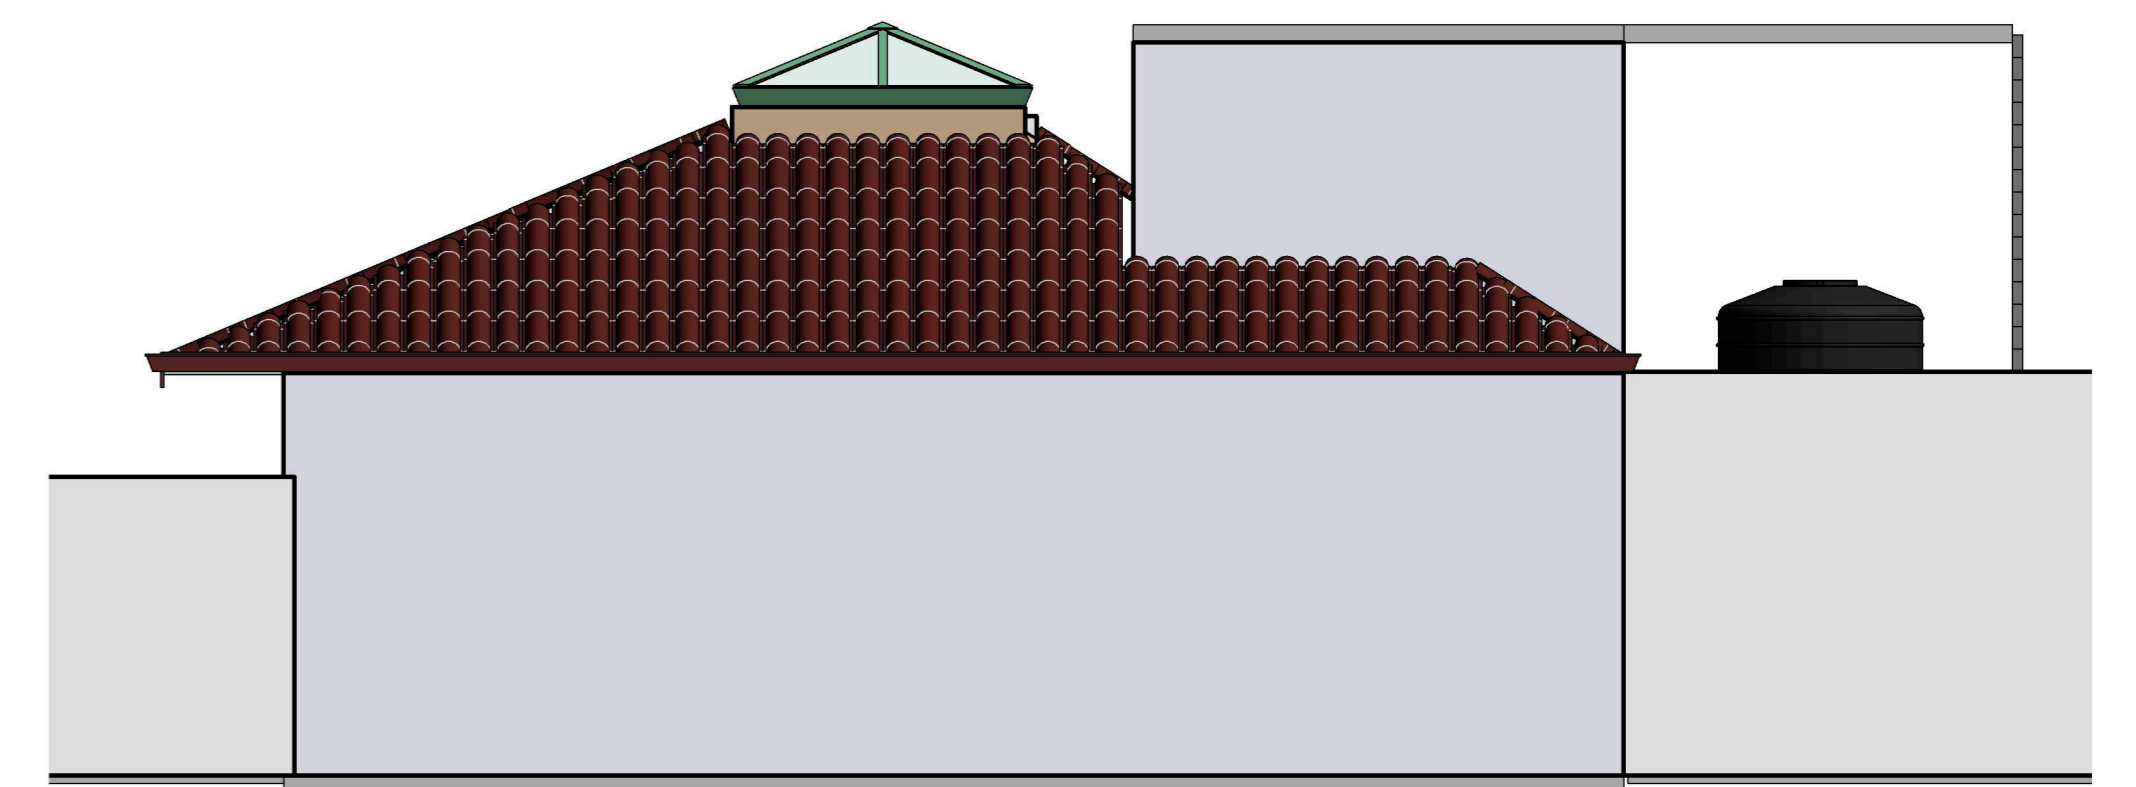

FACHADA SUDOESTE
ESCALA 1:100